


NOTE: DRAWING FOR ILLUSTRATIVE PURPOSES ONLY. SIZES DEPEND UPON JOB CONDITIONS

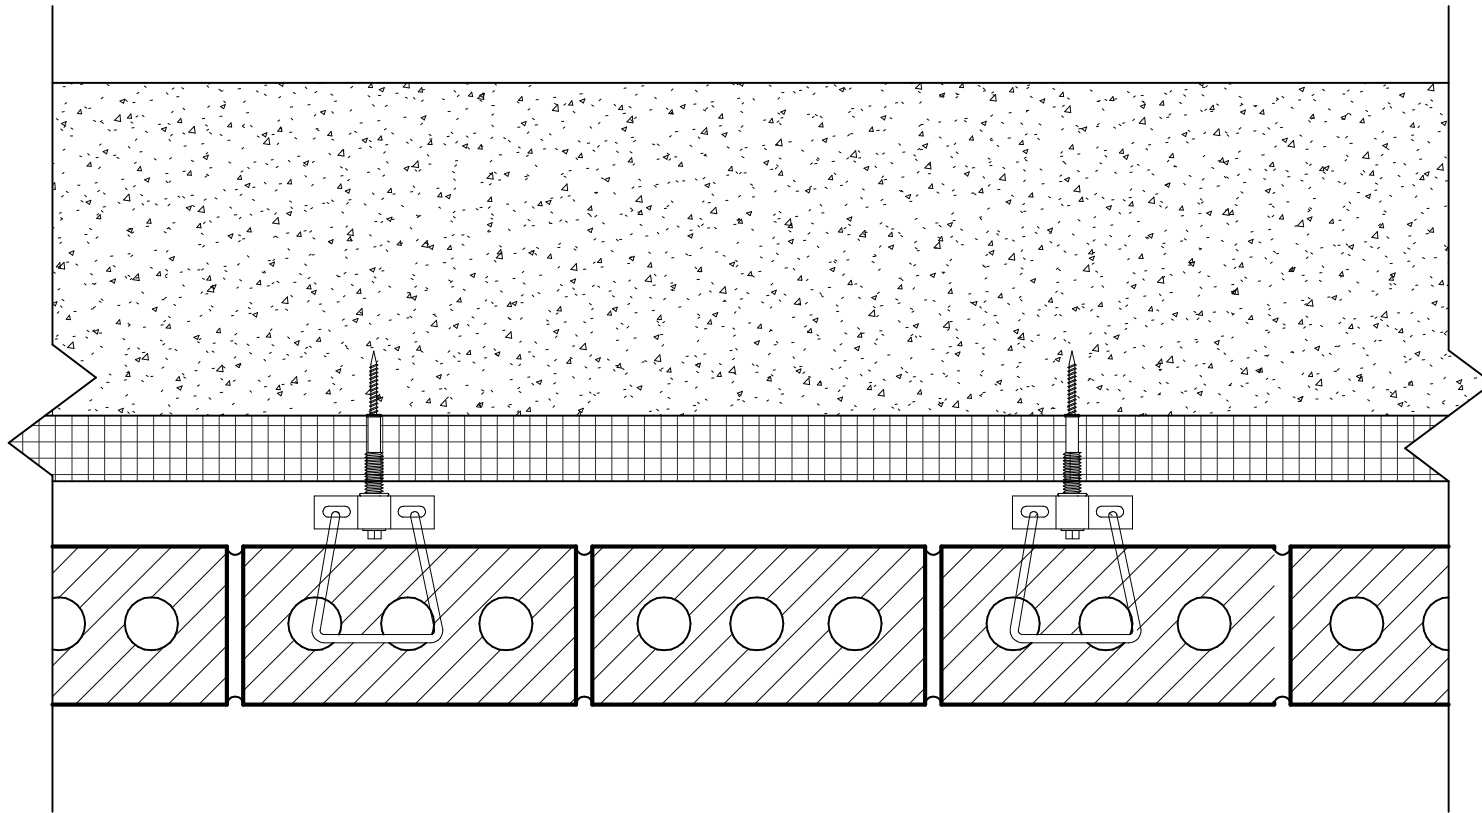

① HB-2-SEAL-WINGNUT-CONCRETE-PLAN
3" = 1'-0"



www.h-b.com

HB 2-SEAL THERMAL WING NUT ANCHOR CONCRETE
PLAN VIEW

Scale 3" = 1'-0"